


Axe : Axe Mistral
 Echelle X : 1/500
 Echelle Z : 1/50
 Plan Comp : 10.00


EP exist
 135A
 600
 Fe -10.33

Terrain												
Projet												
Numéro de tabulation		P 1	P 2	P 3	P 4	P 5	P 6	P 7	P 8	P 9		
Distances partielles		10.00	10.00	10.00	10.00	10.00	10.00	10.00	6.58			
Distances cumulées		7	17	27	37	47	57	67	77	84		
Pentes et rampes		L = 44.78					L = 43.99				P = 1.37%	
Aligns. et courbes		L = 15.44	L = 5.33	L = 24.00		L = 14.62		L = 29.36				

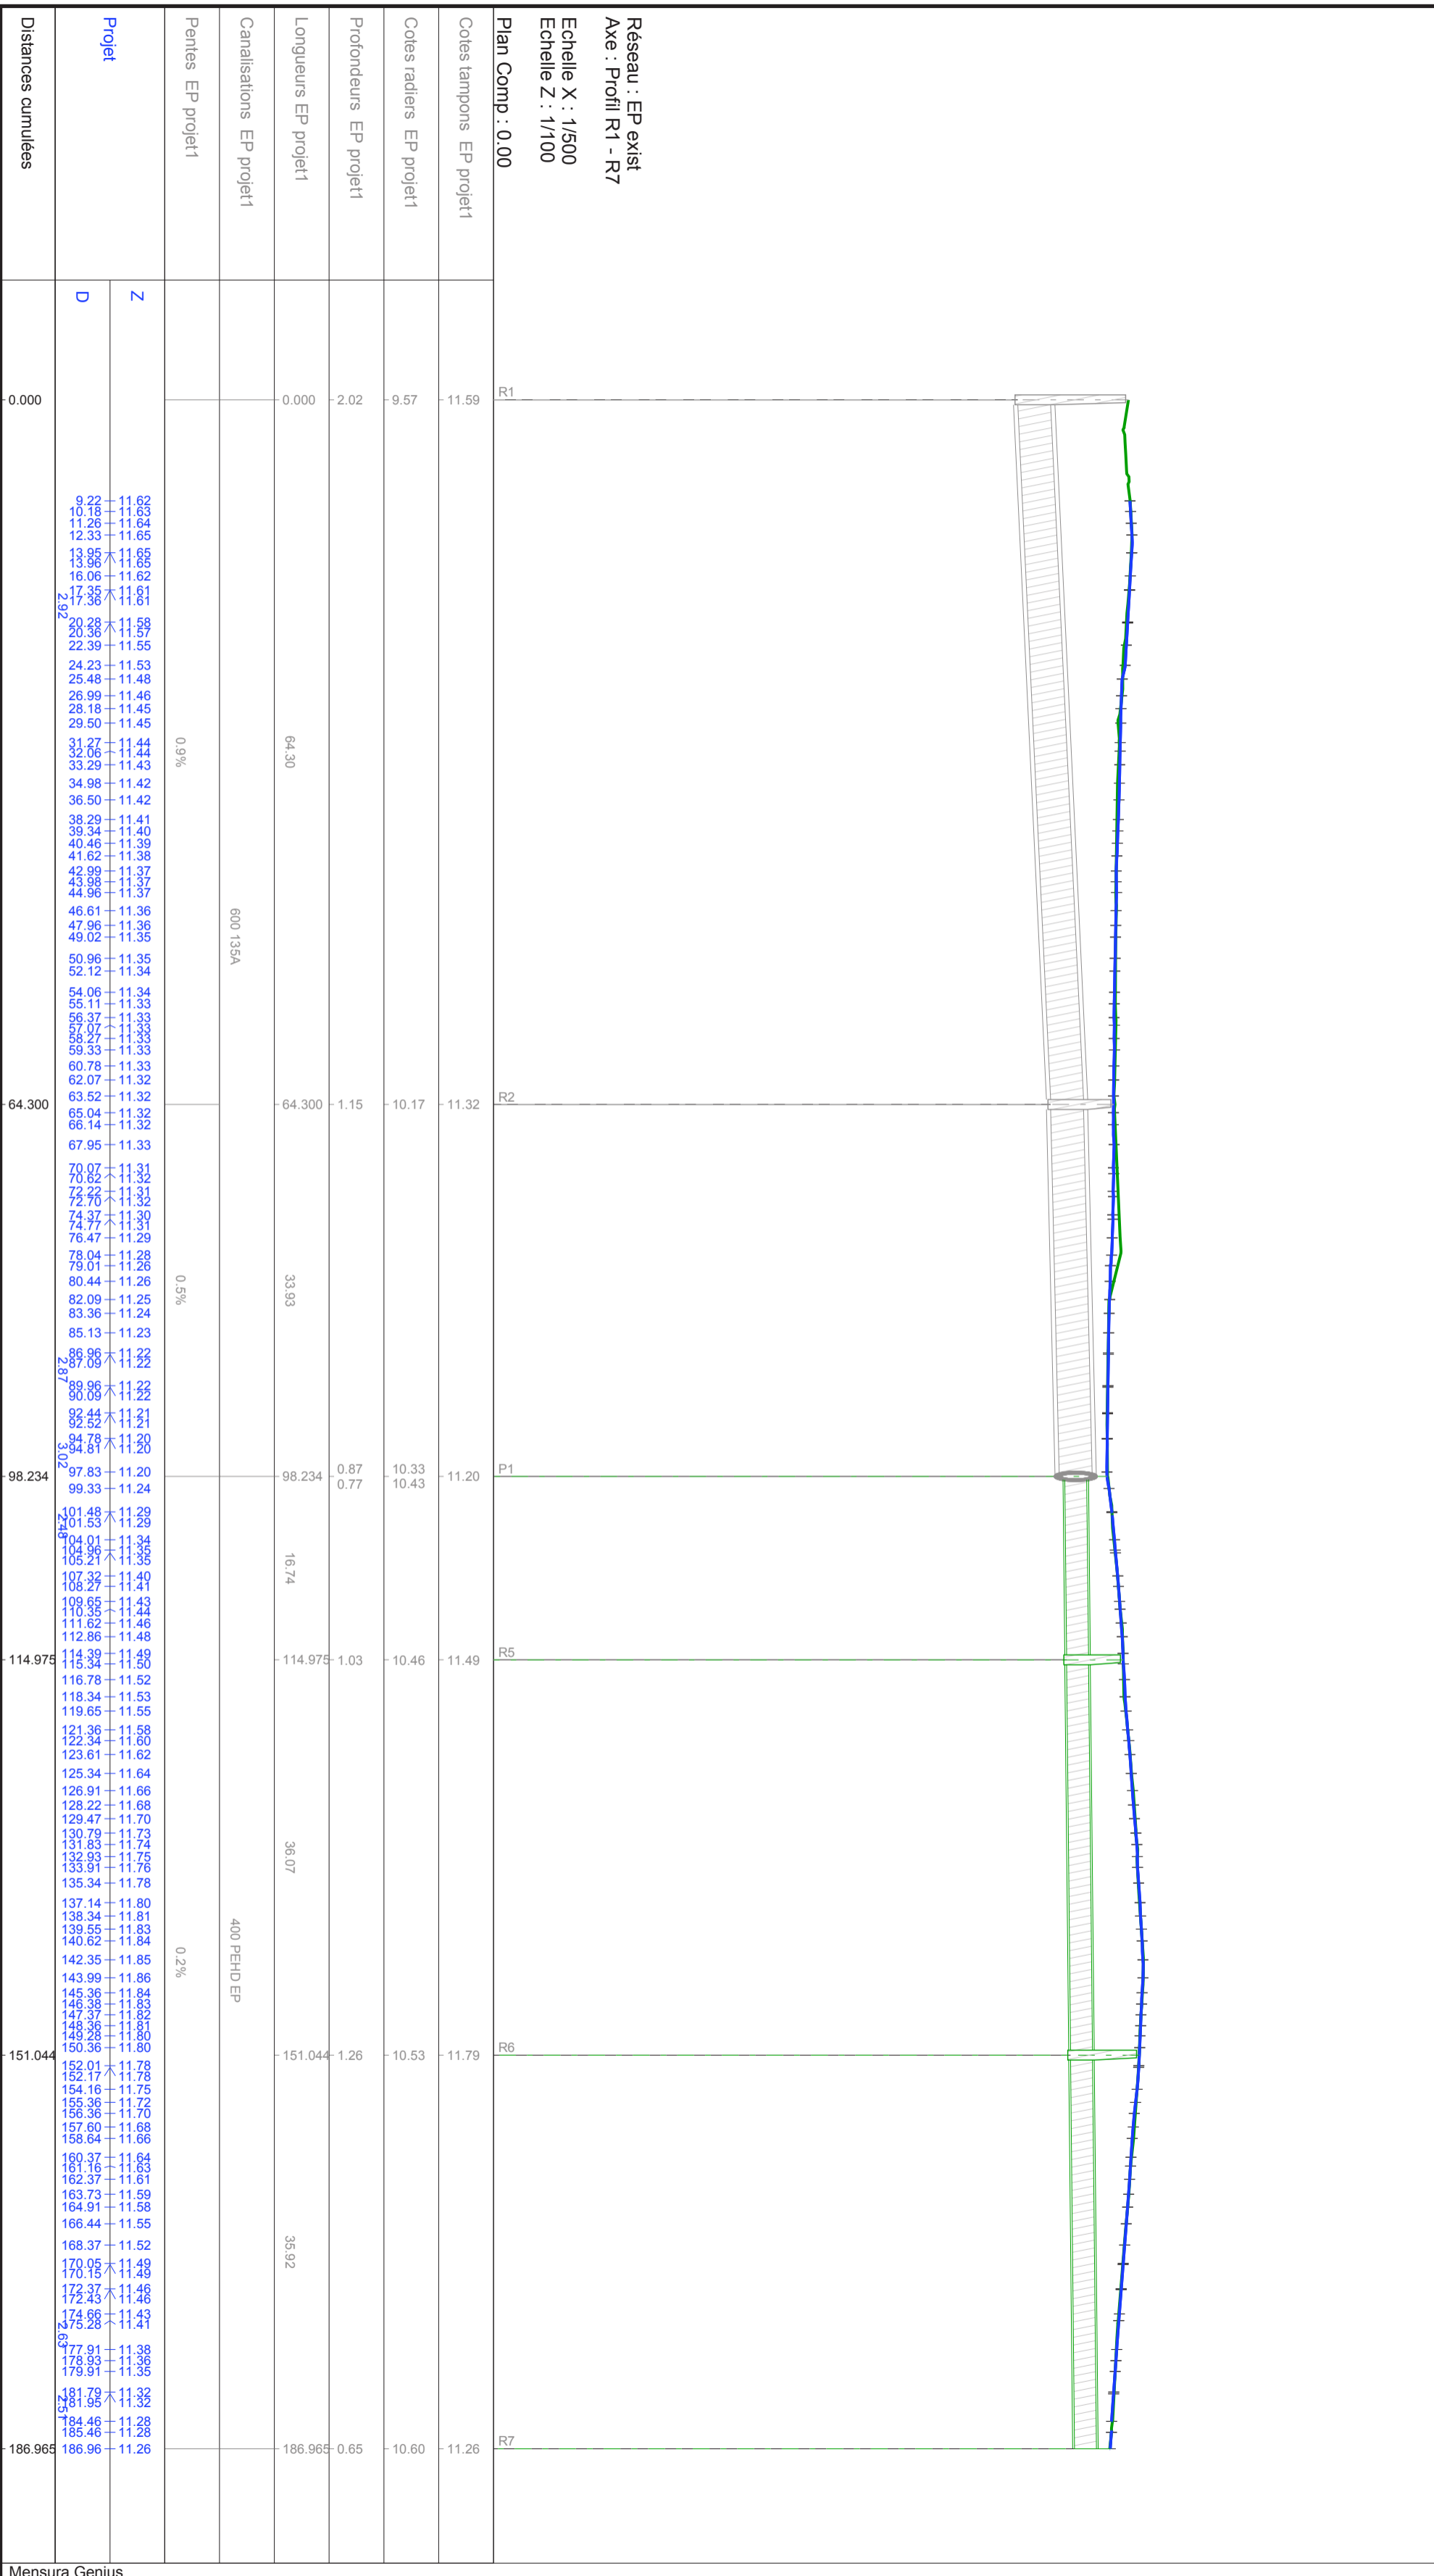


PROFILS EN LONG VOIRIES

27/07/2018

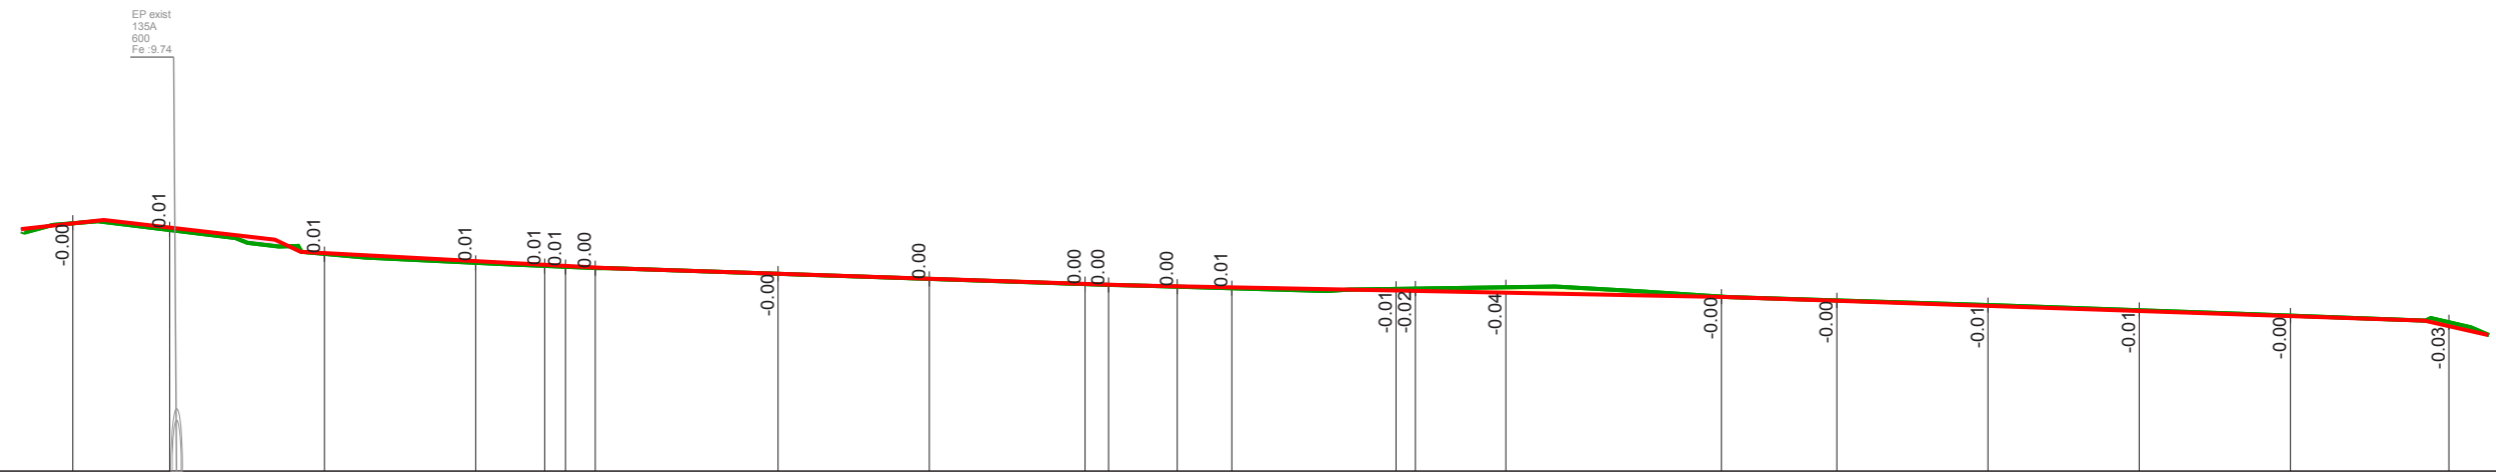


Terrain	-11.64	-11.60	-11.43	-11.38	-11.36	-11.35	-11.34	-11.30	-11.27	-11.24	-11.23	-11.22	-11.21	-11.20	-11.21	-11.22	-11.15	-11.13	-11.10	-11.06	-11.03	-10.98
Projet	-11.64	-11.61	-11.44	-11.39	-11.36	-11.35	-11.34	-11.30	-11.27	-11.24	-11.23	-11.22	-11.21	-11.19	-11.19	-11.18	-11.15	-11.13	-11.09	-11.06	-11.02	-10.96
Numéro de tabulation	P 1	P 2	P 3	P 4	P 5	P 6	P 7	P 8	P 9	P 10	P 11	P 12	P 13	P 14	P 15	P 16	P 17	P 18	P 19	P 20	P 21	P 22
Distances partielles	6.40	10.23	10.00	4.56			12.10	10.00	10.29	4.53	3.61	10.86	5.99	14.26	7.62	10.00	10.00	10.00	10.00	10.47		
Distances cumulées	3	10	20	30	35	38	50	60	70	72	76	80	91	92	98	112	120	130	140	150	161	
Pentes et rampes	L = 5.47 P = 1.10%	L = 11.32 P = 1.15%	L = 20.32 P = 0.10%	L = 19.55 P = 0.53%	L = 34.64 P = 0.33%	L = 33.12 P = 0.19%	L = 14.33 P = 0.19%	L = 25.10 P = 0.20%	L = 46.04 P = 0.20%	L = 17.94 P = 0.34%	L = 15.85 P = 0.34%	L = 16.45 P = 0.34%	L = 4.23 P = 2.27%									
Alignts. et courbes																						

Axe : Axe Vanniers
 Echelle X : 1/500
 Echelle Z : 1/50
 Plan Comp : 10.00

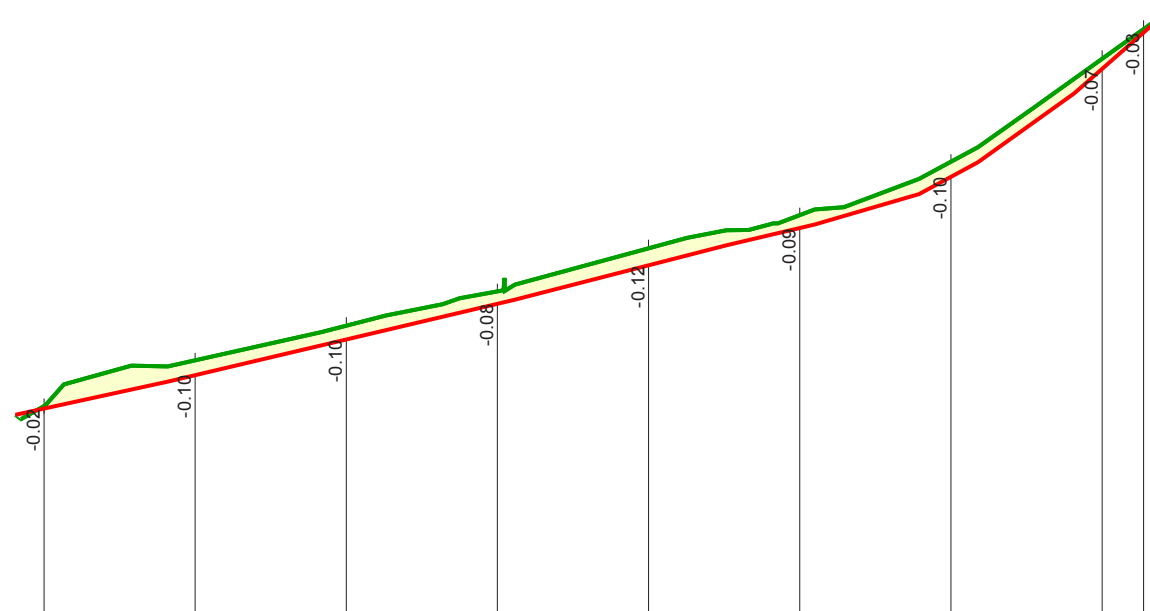

Terrain	-11.36	-11.66	-11.90	-12.12	-12.41	-12.62	-12.98	-13.66	-13.86
Projet	-11.34	-11.56	-11.80	-12.04	-12.29	-12.54	-12.88	-13.59	-13.83
Numéro de tabulation	P 1	P 2	P 3	P 4	P 5	P 6	P 7	P 8	P 9
Distances partielles		9.99	10.00	10.00	10.00	10.00	10.00	10.00	2.74
Distances cumulées	2	12	22	32	42	52	62	72	75
Pentes et rampes	L = 10.08 P = 2.17%	L = 22.96		L = 14.01	L = 5.85	L = 6.89	L = 3.91 L = 5.38%	L = 6.37	L = 6.01
Aligns. et courbes		L = 30.72		L = 19.72		L = 16.88		L = 8.69	

EP exist
135A
600
Fe:10.24

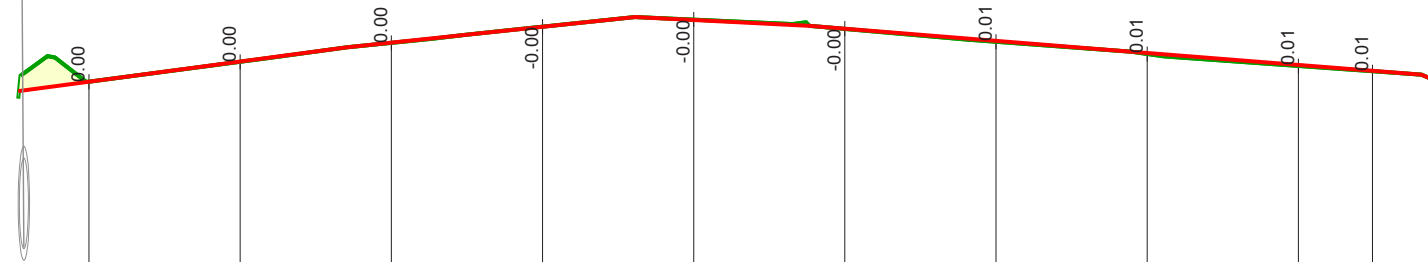

Axe : Axe Aires
Echelle X : 1/500
Echelle Z : 1/50
Plan Comp : 10.00

Terrain																	
Projet																	
Numéro de tabulation																	
Distances partielles																	
Distances cumulées																	
Pentes et rampes																	
Aligns. et courbes																	



Axe : Axe Chaisiers


Echelle X : 1/500

Echelle Z : 1/50

Plan Comp : 10.00

Terrain															
Projet															
Numéro de tabulation		P 1	P 2	P 3	P 4	P 5	P 6	P 7	P 8	P 9	P 10	P 11			
Distances partielles		10.00	10.00	10.00	10.00	10.00	10.00	10.00	10.00	10.00	10.00	7.53			
Distances cumulées		4	14	24	34	44	54	64	74	84	94	101			
Pentes et rampes		L = 5.16 P = 1.48%	L = 23.50	P = 0.91%	L = 11.93 P = 0.57%	L = 6.54 P = 0.36%	L = 9.96 P = 0.98%	L = 23.49	P = 0.34%	L = 11.99 P = 0.43%	L = 8.70 P = 0.36%	L = 13.22 P = 0.36%	L = 2.15 P = 0.15%	L = 2.37 P = 0.15%	L = 6.32 P = 6.32%
Alignts. et courbes		L = 9.66	L = 7.02	L = 11.98	L = 11.93	L = 16.49	L = 11.51	L = 11.98	L = 11.99	L = 11.99	L = 13.22				

Axe : Axe Ecoles
 Echelle X : 1/500
 Echelle Z : 1/50
 Plan Comp : 10.00

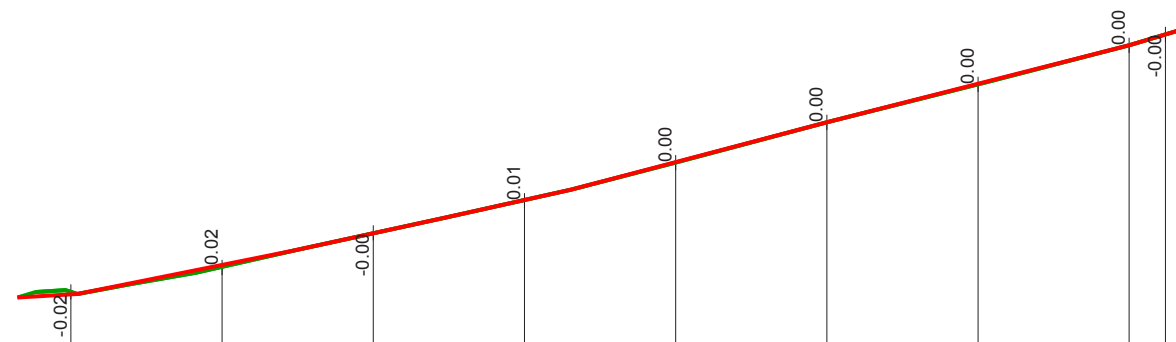

Terrain	-11.45	-11.61	-11.84	-12.06	-12.31	-12.58	-12.83	-13.08	-13.16
Projet	-11.44	-11.63	-11.84	-12.06	-12.31	-12.58	-12.83	-13.08	-13.16
Numéro de tabulation	P 1	P 2	P 3	P 4	P 5	P 6	P 7	P 8	P 9
Distances partielles		10.00	10.00	10.00	10.00	10.00	10.00	10.00	2.40
Distances cumulées	4	14	24	34	44	54	64	74	76
Pentes et rampes	L = 3.97 P = 0.58%	L = 14.40 P = 2.01%	L = 9.94 P = 2.17%	L = 8.33 P = 2.23%	L = 17.09 P = 2.63%	L = 19.87 P = 2.55%	L = 3.50 P = 2.89%		
Aligns. et courbes		L = 18.36	L = 9.94	L = 8.32	L = 6.74	L = 10.34	L = 10.30	L = 9.56	